
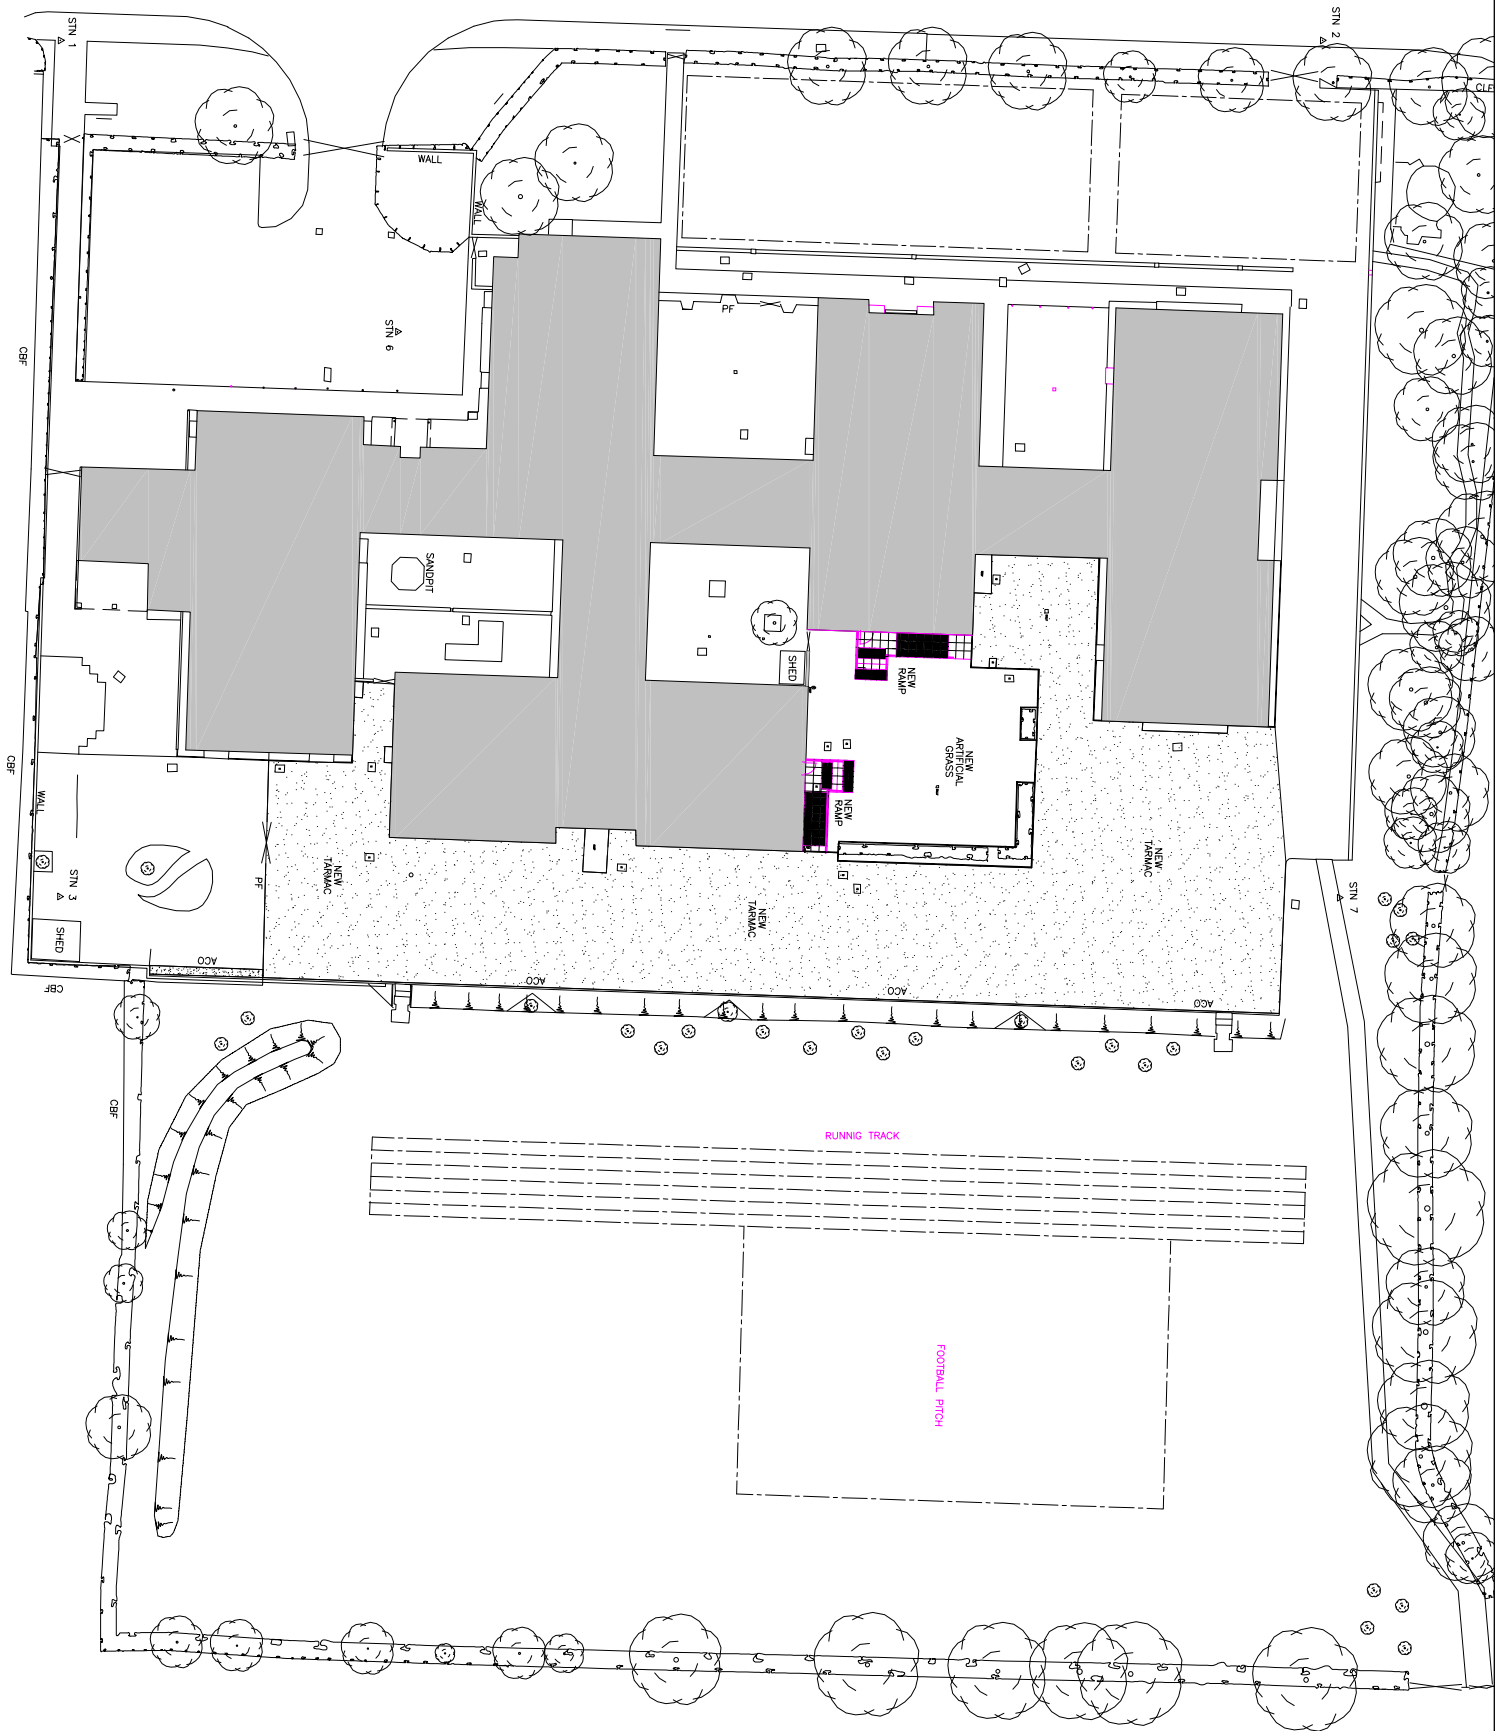


 

NOTES :
1.

ORIGINAL PAPER
SIZE A1

Check all dimensions on site and immediately report any discrepancies to the contract administrator

REV.	DESCRIPTION	DATE
P1	PRELIMINARY	23.01.17
P2	PRELIMINARY INC RAMPS	01.02.17
C1	CONSTRUCTION ISSUE	02.02.17



THE OXFORD DIOCESE BOARD OF EDUCATION
OXFORD
100, MARKET STREET
OXFORD, OX1 1JF

CLIENT:
OXFORD DIOCESAN
SCHOOLS TRUST
CHURCH HOUSE OXFORD
LANGFORD LOCKS
KIDLINGTON, OXFORD
OX5 1GF

PROJECT:
THE BLAKE CE PRIMARY
SCHOOL
PROPOSED PLAYGROUND
REFURBISHMENT WORKS

TITLE:
PROPOSED SITE PLAN

STATUS: CONSTRUCTION SCALE: 1:200
DRAWING No: 16 / 00ST / BP / 02 REV: C1
DRAWN BY: TCF DATE: 02/02/2017